


Central School Renovation

This school renovation was completed with Northcoast Design Build in Amherst, Ohio. The landscape for this project was designed to refresh and renew the exterior in conjuncture with interior work. New landscaping provides low maintenance foundation plantings as well as welcoming border beds leading up to the front entrance.



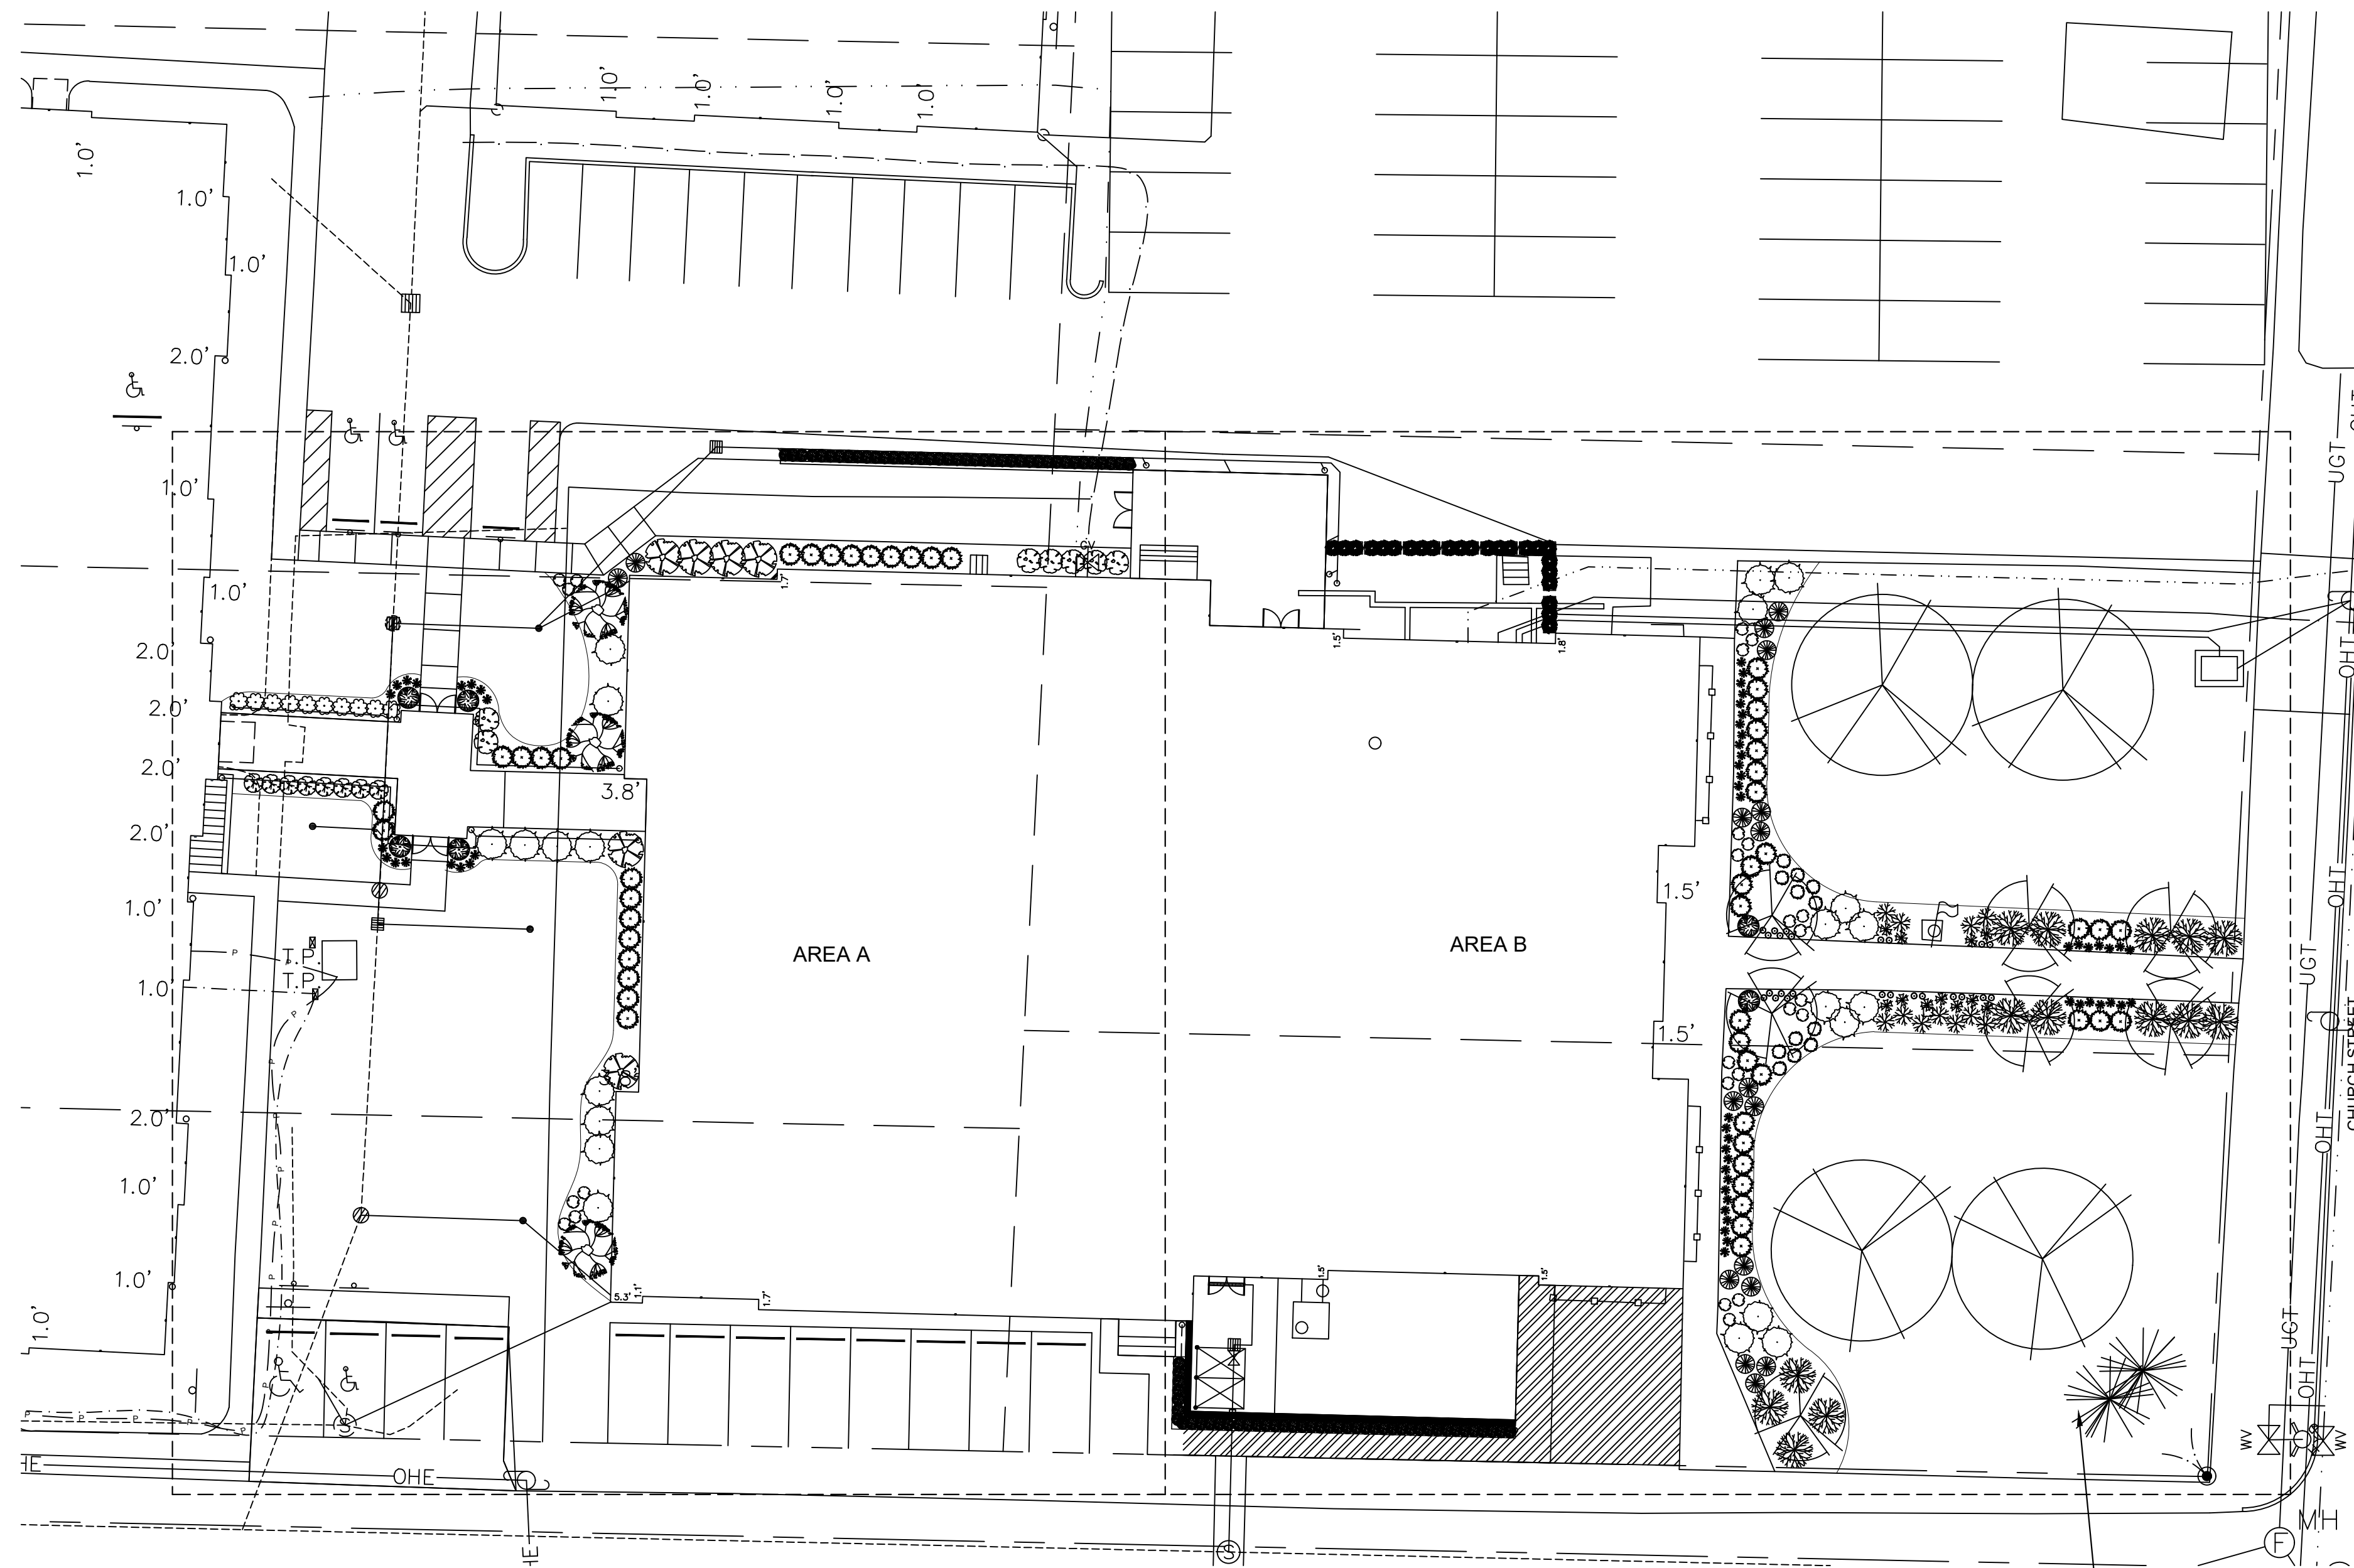

LANDSCAPE SITE PLAN
SCALE: 1" = 20'-0"

- ### GENERAL PLANTING SPECIFICATIONS
- 1) QUALITY AND SIZE OF PLANTS TO MEET AMERICAN ASSOCIATION OF NURSERYMEN STANDARDS.
 - 2) ANY DISCREPANCIES THAT ARE FOUND IN LANDSCAPE LEGEND THAT DO NOT CORRELATE WITH PLANTINGS INDICATED ON PLAN, THE QUANTITIES INDICATED ON PLAN SHALL GOVERN.
 - 3) PLANTING BED PREPARATION: LOOSEN EXISTING SOIL, ADD TOPSOIL IN SUFFICIENT QUANTITY TO PROVIDE POSITIVE DRAINAGE AWAY FROM ALL BUILDINGS AND AROUND OR AWAY FROM RAISED BEDS TO PREVENT PONDING OF WATER. DO NOT RAISE BED GRADES, FINISHED GRADES, OR MULCH ABOVE FINISHED FLOOR ELEVATIONS.
 - 4) ALL SUBSTITUTIONS OF VARIETIES ARE SUBJECT TO APPROVAL OF LANDSCAPE DESIGNER.
 - 5) MULCH ALL PLANTINGS AND BEDS WITH 3" MAXIMUM TRIPLE SHREDDED BROWN HARDWOOD MULCH.
 - 6) ALL NYLON ROPING, TWINE AND TAGS SHALL BE REMOVED PRIOR TO PLANTING. ALL NON TREATED BURLAP AND/OR ROT PROOF BURLAP TO BE REMOVED FROM TOP HALF OF ROOT BALL. ALL TREATED BURLAP TO BE COMPLETELY REMOVED FROM PLANTING AREA.
 - 7) GRANULAR FERTILIZER 19-6-12 TO BE APPLIED TO ALL PLANTING AREAS PER MANUFACTURER APPLICATION INSTRUCTIONS.
 - 8) ALL DISTURBED AREAS ON SITE, NOT INCLUDING PLANTING BEDS, TO BE ROCK HOUNDED, FREE FROM WEEDS, AND SOD INSTALLED.
 - 9) EDGE ALL PLANTING BEDS.
 - 10) REFER TO CIVIL DRAWINGS FOR ALL GRADING INFORMATION.
 - 11) IF DEER DAMAGE FROM RUTTING IS A POTENTIAL ISSUE THEN ALL SINGLE STEM TREES TO BE PROTECTED WITH INDIVIDUAL DEER GUARDS MADE FROM RIGID MESH MATERIAL AND ATTACHED WITH ZIP TIES.
 - 12) IF DEER DAMAGE FROM GRAZING IS A POTENTIAL ISSUE THEN ALL HYDRANGEAS SHALL HAVE DEER SCRAM, LIQUID FENCE, OR A COMPARABLE PRODUCT APPLIED AT TIME OF PLANTING.
 - 13) LANDSCAPE INSTALLATION COMPANY TO HAVE ALL UTILITIES MARKED BEFORE DIGGING. O.U.P.S. 811 OR WWW.OUPS.ORG
 - 14) ALL INDIVIDUAL TREES AND EVERGREENS ON PROPERTY TO HAVE A 8" DIAMETER MULCHED AND EDGED AREA/CIRCLE.
 - 15) TREE REMOVAL TO INCLUDE STUMP GRINDING DOWN TO MINIMUM 24" OR ENTIRE STUMP DEPTH. ALL CHIPS TO BE REMOVED FROM SITE AND REPLACED WITH TOPSOIL.
- * SEE PLANTING DETAILS ON SHEET L-3 FOR FURTHER INFORMATION.


LANDSCAPING LEGEND (TOTAL)

SYM	COMMON NAME	BOTANICAL NAME	QTY	SIZE
TREES				
	SUGAR MAPLE FALL FIESTA	ACER SACCHARUM 'FALL FIESTA'	4	2.5"
	SERVICEBERRY ALLEGHANY MULTISTEM	AMELANCHIER LAVIS MULTISTEM	7	#20
	WITCH HAZEL JELENA	HAMAMELIS x INTERMEDIA 'JELENA'	3	#15
SHRUBS				
	HYDRANGEA LITTLE LIME	HYDRANGEA PANICULATA 'LITTLE LIME'	8	#3
	HYDRANGEA TWIST N SHOUT	HYDRANGEA MACROPHYLLA 'TWIST N SHOUT'	9	#3
	HYDRANGEA OAKLEAF SNOW QUEEN	HYDRANGEA QUERCIFOLIA 'SNOW QUEEN'	6	#5
	SUMAC GRO LOW	RHUS AROMATICA 'GRO LOW'	14	#3
	FOTHERGILLA MOUNT AIRY	FOTHERGILLA 'MOUNT AIRY'	7	#5
	BOXWOOD GREEN MOUNTAIN	BUXUS 'GREEN MOUNTAIN'	6	#7
	BOXWOOD WINTERGEM	BUXUS 'WINTERGEM'	48	#7
	BOXWOOD GREEN TOWER	BUXUS 'GREEN TOWER'	83	#10
	ARBORVITAE EMERALD GREEN	THUJA 'EMERALD GREEN'	24	6'
	JUNIPER GREY OWL	JUNIPERUS VIRGINIANA 'GREY OWL'	22	#3
ORNAMENTAL GRASSES				
	VARIEGATED LILYTURF	LIRIOPE VARIEGATA	58	#1
	PANICUM NORTH WIND	PANICUM 'NORTH WIND'	17	#2
PERENNIALS				
	DIANTHUS FIRE WITCH	DIANTHUS 'FIRE WITCH'	24	#1
	PENSTEMON DARK TOWERS	PENSTEMON 'DARK TOWERS'	22	#1
	NEPETA JUNIOR WALKER	NEPETA 'JUNIOR WALKER'	12	#1
	SALVIA CARADONNA	SALVIA 'CARADONNA'	11	#1
	RUSSIAN SAGE FILIGRIN	PEROVSKIA ATRIPLICIFOLIA 'FILIGRIN'	11	#1



CENTRAL VILLAGE LTD CO.
 474 CHURCH STREET AMHERST, OHIO 44001
LANDSCAPE SITE PLAN

DATE:

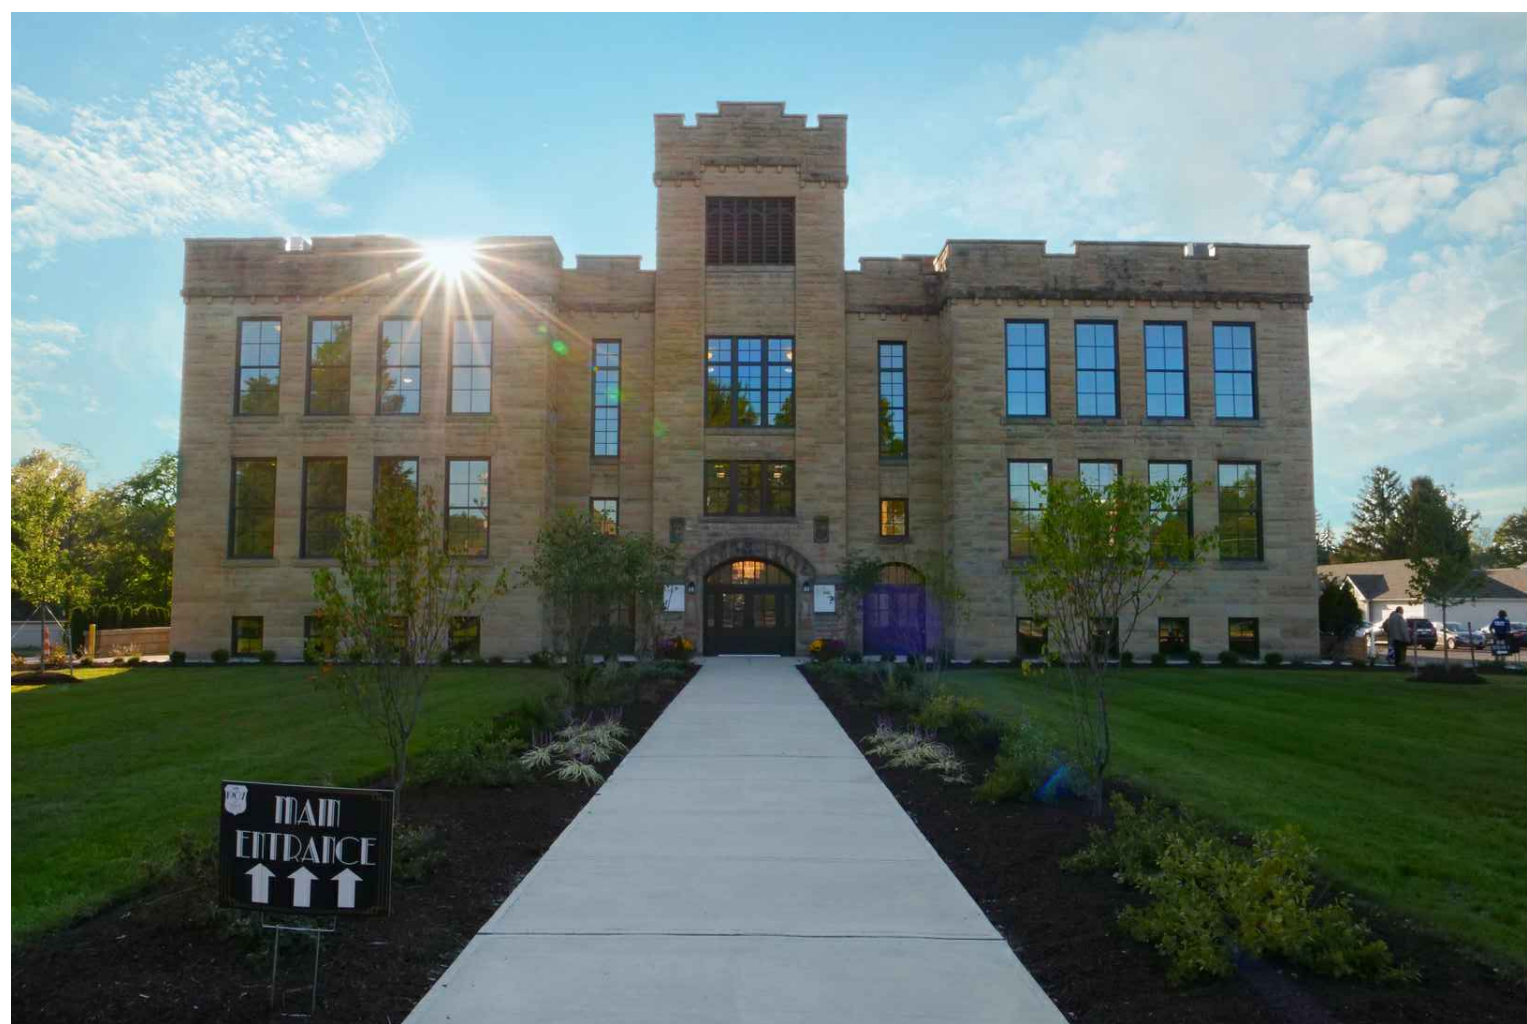


COMPLETED PROJECT


LANDSCAPING LEGEND: AREA A

SYM	COMMON NAME	BOTANICAL NAME	QTY	SIZE
TREES				
	WITCH HAZEL JELENA	HAMAMELIS * INTERMEDIA 'JELENA'	3	#15
SHRUBS				
	HYDRANGEA LITTLE LIME	HYDRANGEA PANICULATA 'LITTLE LIME'	8	#3
	HYDRANGEA TWIST N SHOUT	HYDRANGEA MACROPHYLLA 'TWIST N SHOUT'	9	#3
	HYDRANGEA OAKLEAF SNOW QUEEN	HYDRANGEA QUERCIFOLIA 'SNOW QUEEN'	6	#5
	FOTHERGILLA MOUNT AIRY	FOTHERGILLA 'MOUNT AIRY'	7	#5
	BOXWOOD GREEN MOUNTAIN	BUXUS 'GREEN MOUNTAIN'	4	#7
	BOXWOOD WINTERGEM	BUXUS 'WINTERGEM'	22	#7
	JUNIPER GREY OWL	JUNIPERUS VIRGINIANA 'GREY OWL'	10	#3
	BOXWOOD GREEN TOWER	BUXUS 'GREEN TOWER'	39	#10
ORNAMENTAL GRASSES				
	VARIEGATED LILYTURF	LIRIOPE VARIEGATA	16	#1
	PANICUM NORTH WIND	PANICUM 'NORTH WIND'	2	#2
PERENNIALS				
	PENSTEMON DARK TOWERS	PENSTEMON 'DARK TOWERS'	7	#1


* ALL SUBSTITUTIONS TO BE COMPARABLE WITH CHARACTERISTICS OF SPECIFIED PLANT SPECIES

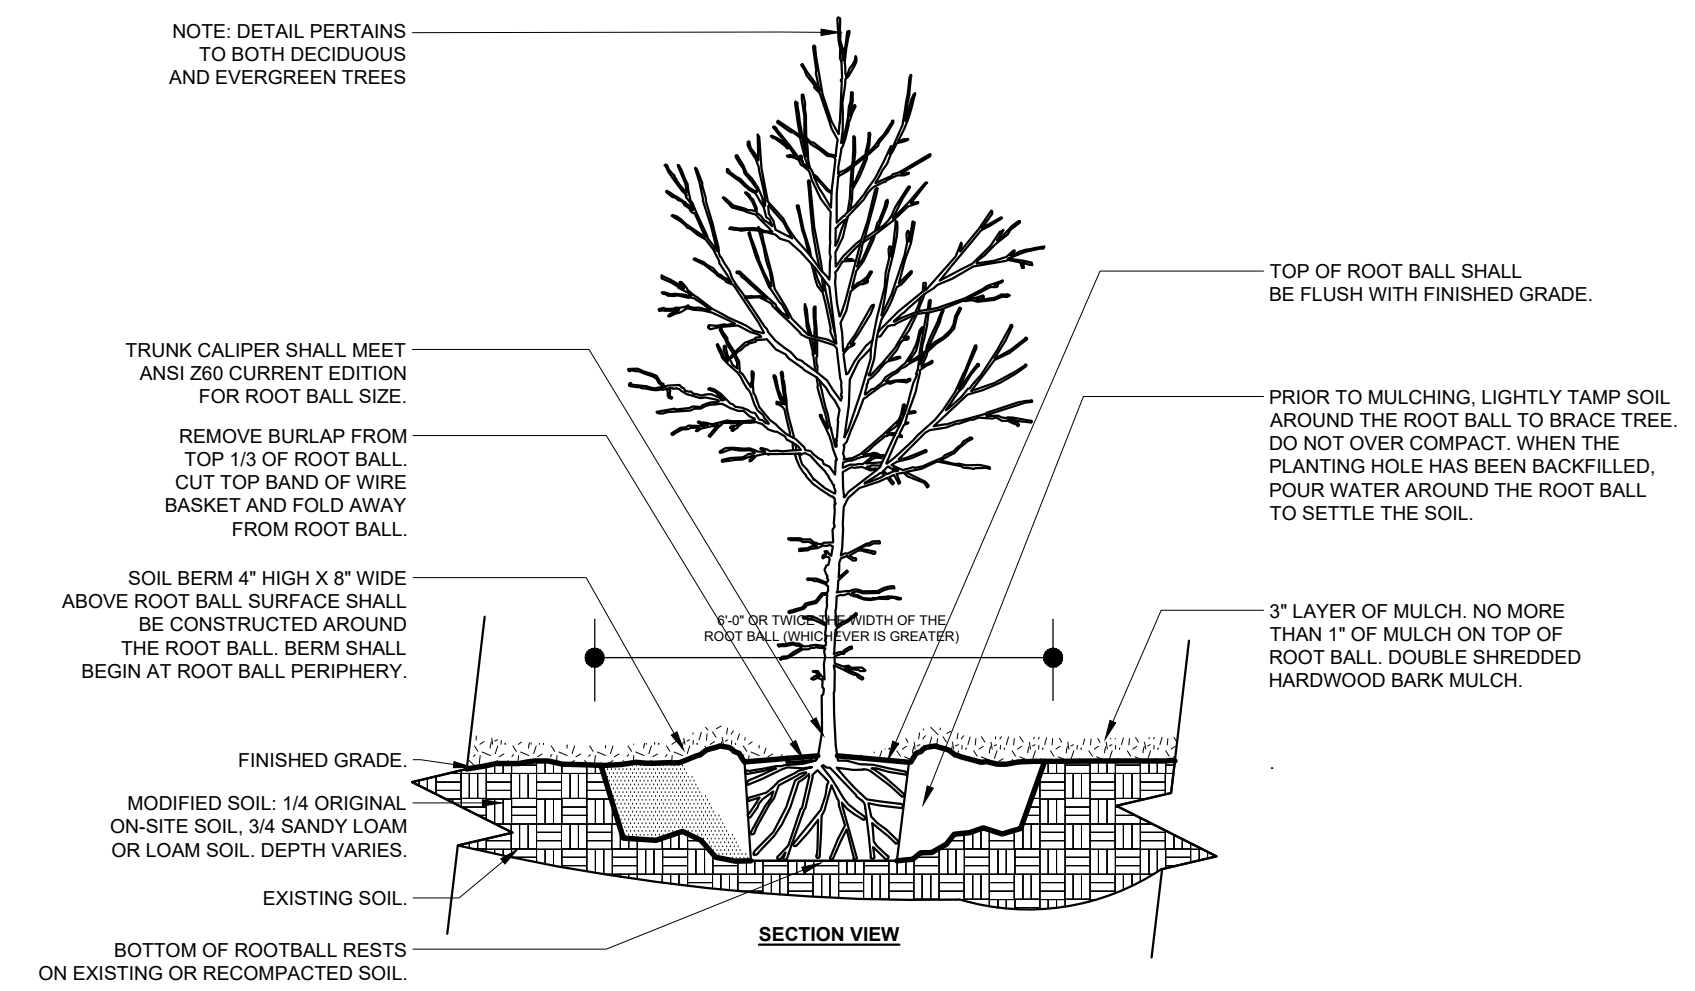

1 TREE PLANTING DETAIL
NOT TO SCALE

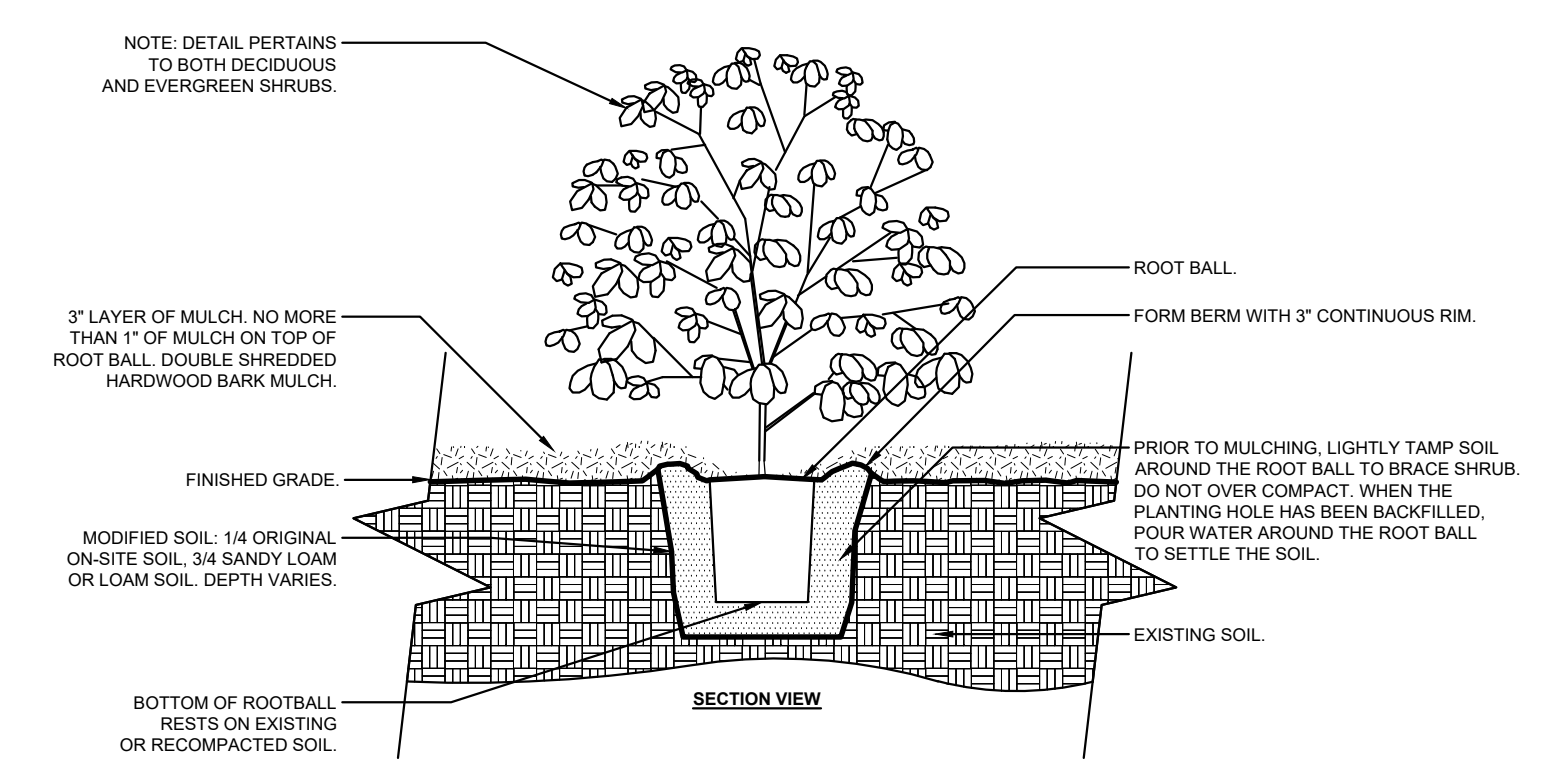


2 SHRUB PLANTING DETAIL
NOT TO SCALE

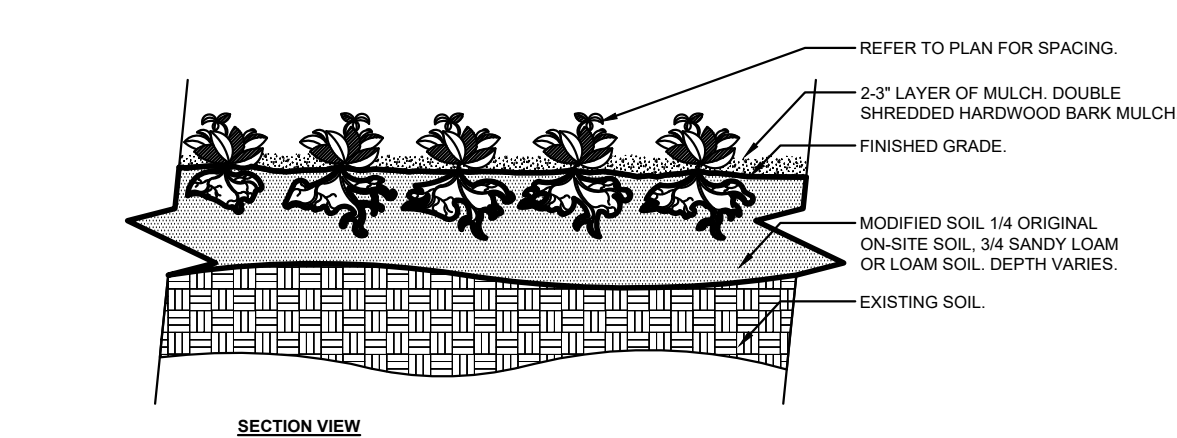

3 PERENNIAL PLANTING DETAIL
NOT TO SCALE


NOTES:
1- SEE PLAN FOR PERENNIAL SPECIES, SIZE, AND SPACING DIMENSION.
2- SMALL ROOTS (1/4\"/>

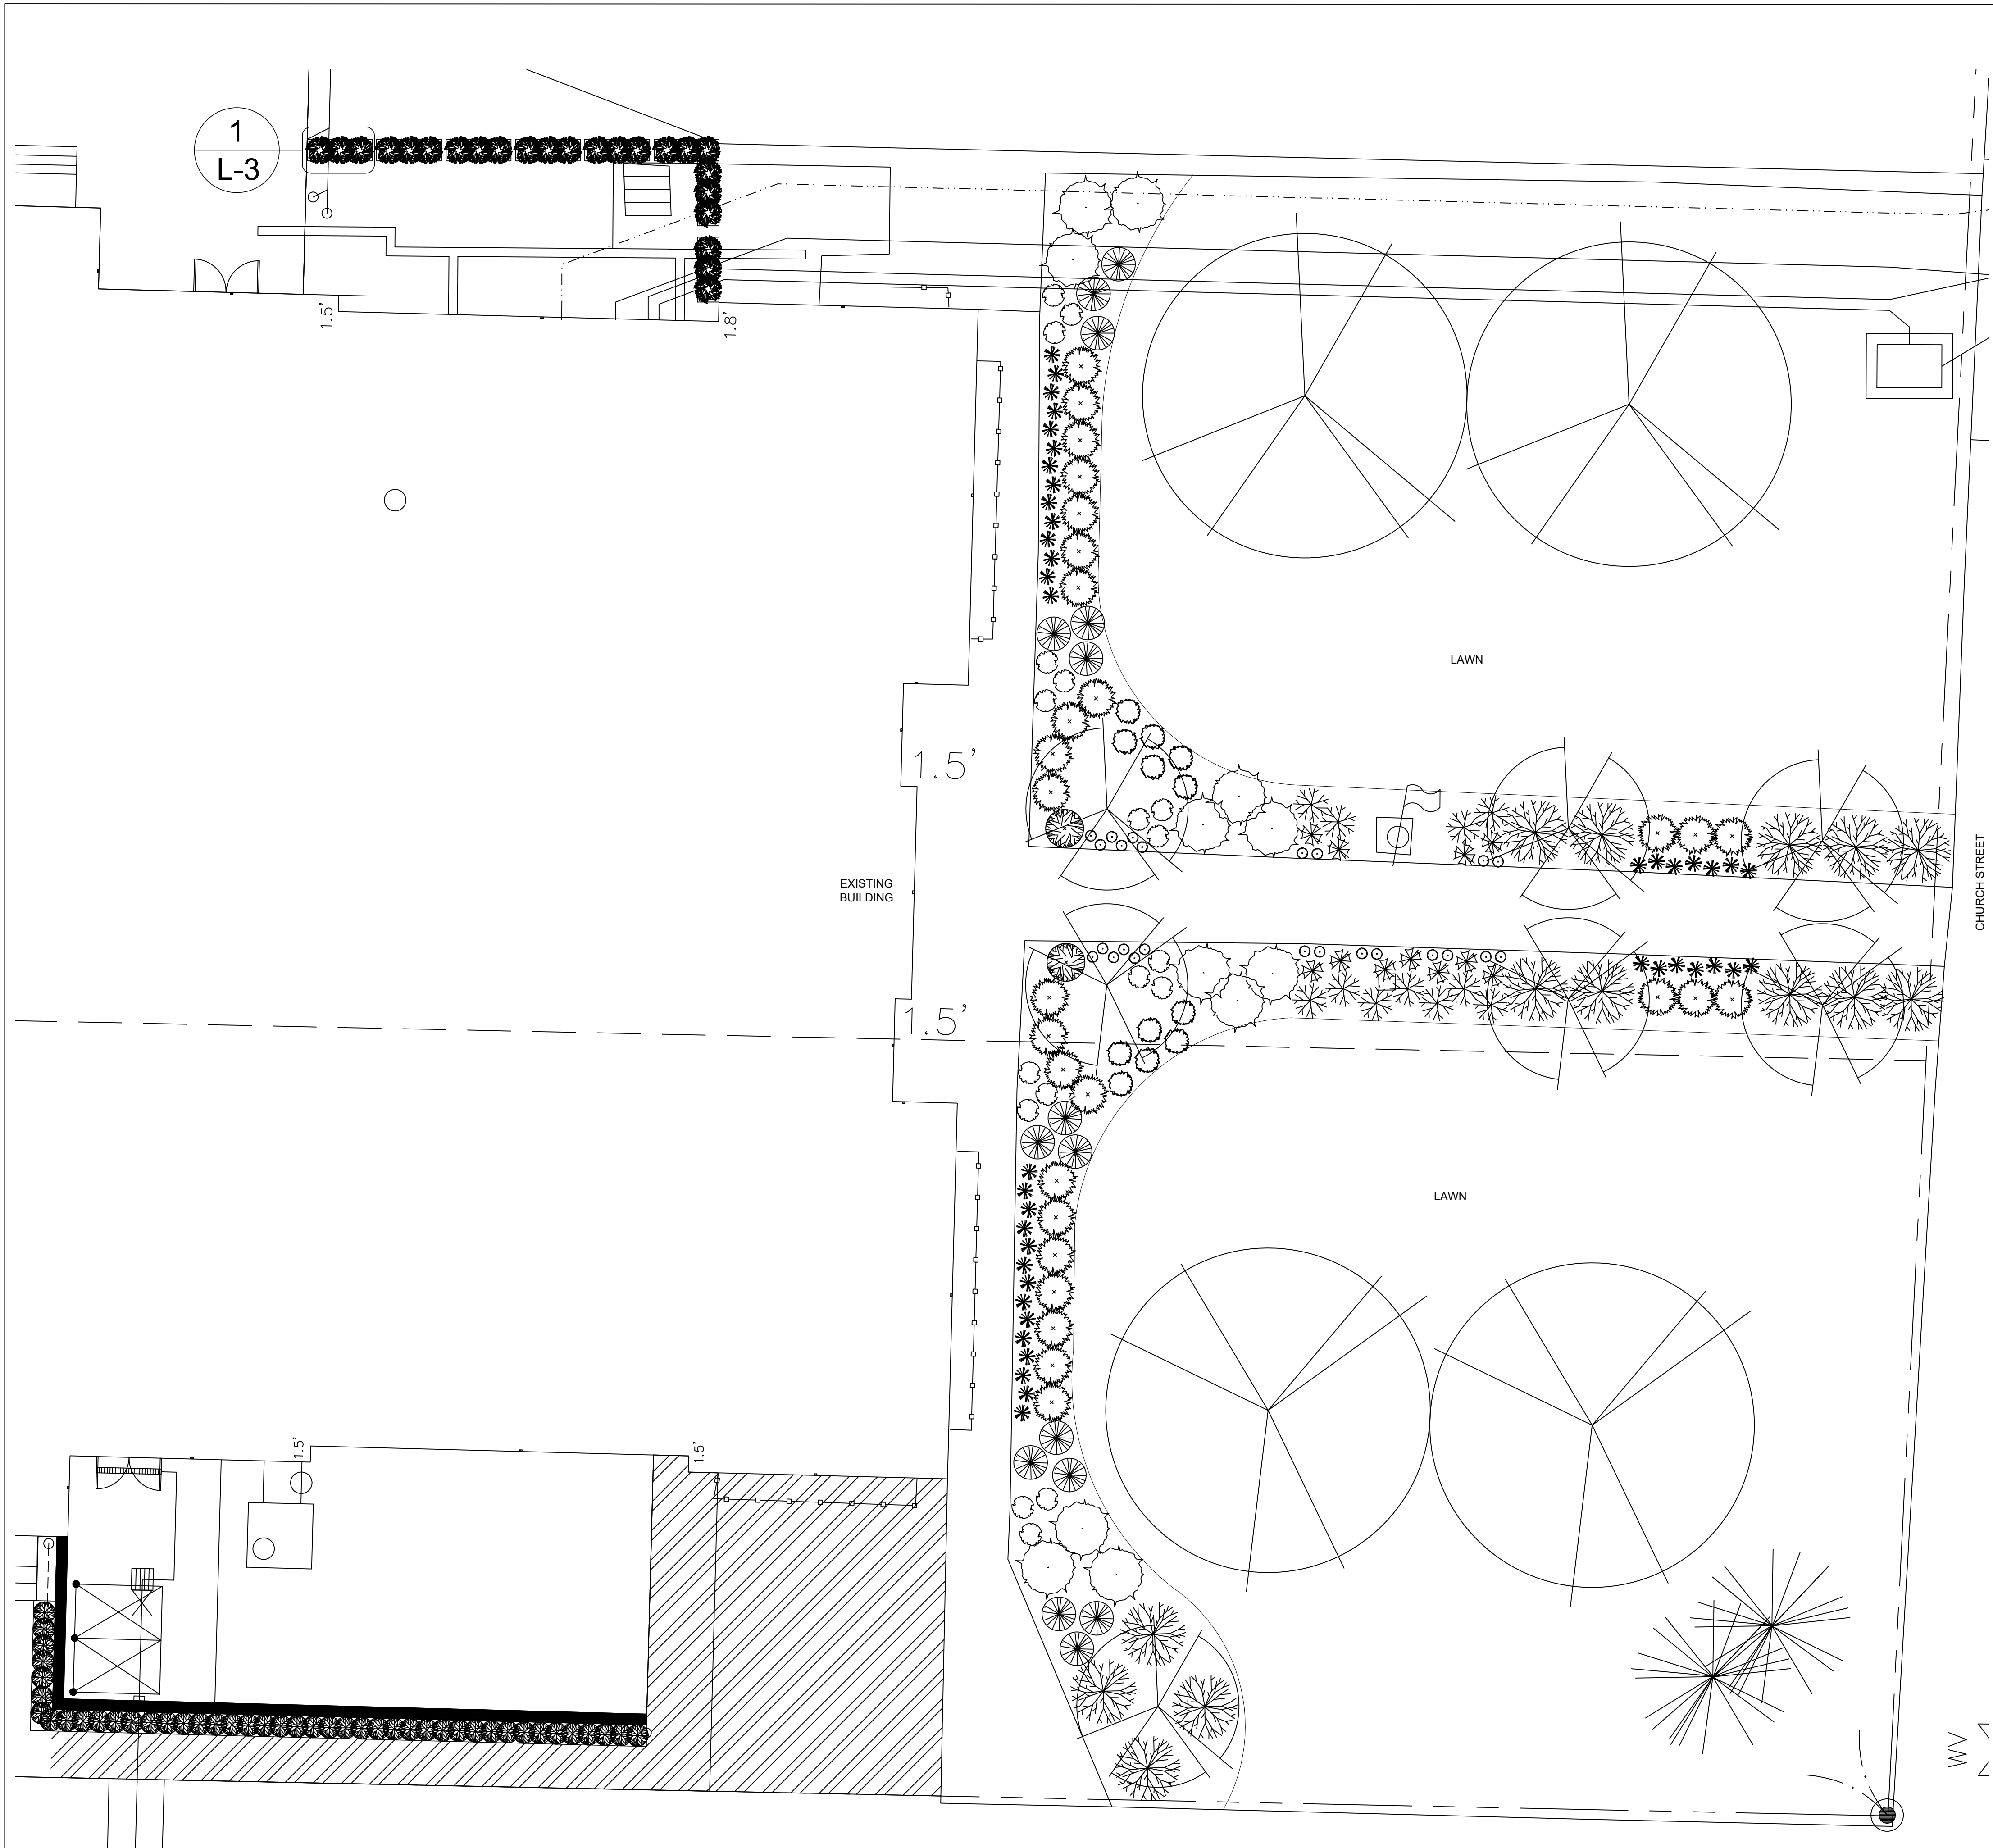

LANDSCAPING LEGEND: AREA B

SYM	COMMON NAME	BOTANICAL NAME	QTY	SIZE
TREES				
	SUGAR MAPLE FALL FIESTA	ACER SACCHARUM 'FALL FIESTA'	4	2.5'
	SERVICEBERRY ALLEGHANY MULTISTEM	AMELANCHIER LAVIS MULTISTEM	7	#20
SHRUBS				
	SUMAC GRO LOW	RHUS AROMATICA 'GRO LOW'	14	#3
	BOXWOOD GREEN MOUNTAIN	BUXUS 'GREEN MOUNTAIN'	2	#7
	BOXWOOD WINTERGEM	BUXUS 'WINTERGEM'	28	#7
	JUNIPER GREY OWL	JUNIPERUS VIRGINIANA 'GREY OWL'	12	#3
	BOXWOOD GREEN TOWER	BUXUS 'GREEN TOWER'	44	#10
	ARBORVITAE EMERALD GREEN	THUJA 'EMERALD GREEN'	24	6'
ORNAMENTAL GRASSES				
	VARIEGATED LILYTURF	LIRIOPE VARIEGATA	42	#1
	PANICUM NORTH WIND	PANICUM 'NORTH WIND'	15	#2
PERENNIALS				
	DIANTHUS FIRE WITCH	DIANTHUS 'FIRE WITCH'	24	#1
	PENSTEMON DARK TOWERS	PENSTEMON 'DARK TOWERS'	18	#1
	NEPETA JUNIOR WALKER	NEPETA 'JUNIOR WALKER'	12	#1
	SALVIA CARADONNA	SALVIA 'CARADONNA'	11	#1
	RUSSIAN SAGE FILIGRIN	PEROVSKIA ATRIPLICIFOLIA 'FILIGRIN'	11	#1

* ALL SUBSTITUTIONS TO BE COMPARABLE WITH CHARACTERISTICS OF SPECIFIED PLANT SPECIES

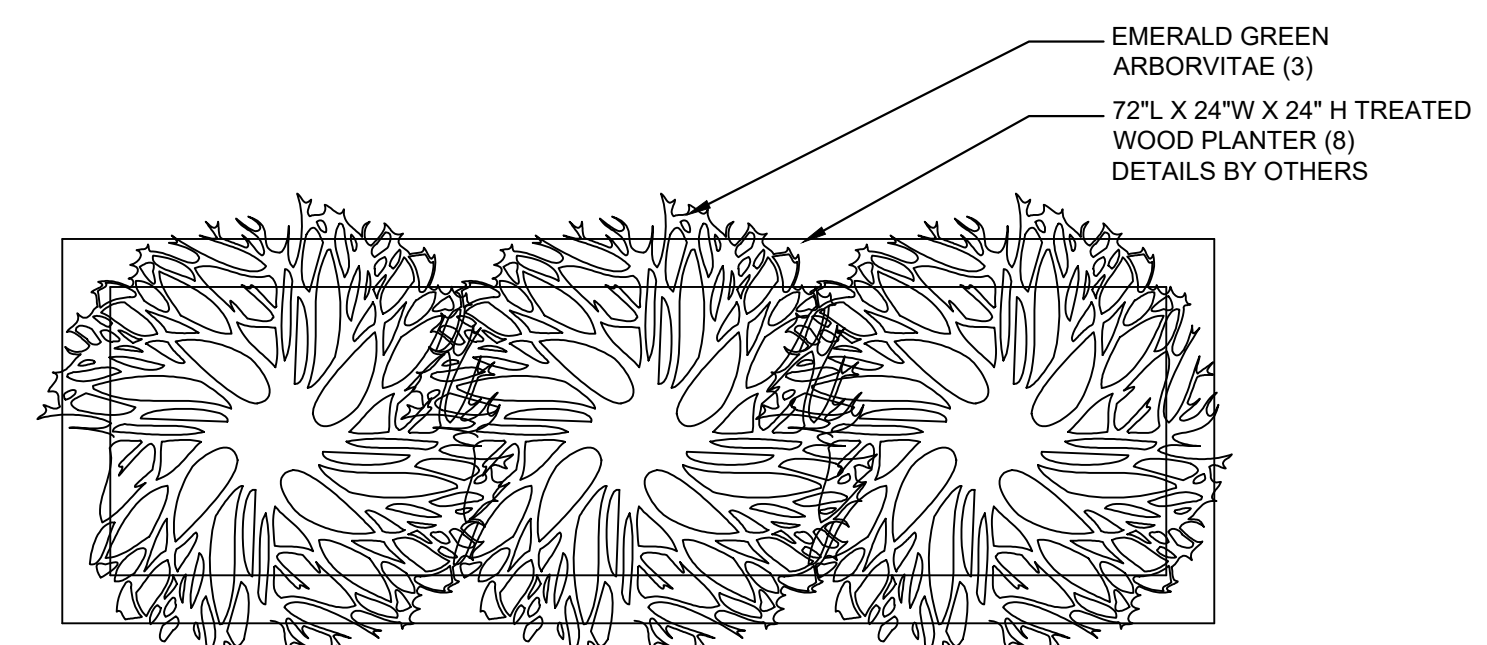

1 TREATED WOOD PLANTER
SCALE: 1" = 1'-0"

